


State Engineer's Office,
Santa Fe, New Mexico.

SANTA FE HYDROGRAPHIC SURVEY

S.S. Carroll, Ass't. Engineer in charge
Topography & Hydrography by Haynes Howell
Scale: 1 in. = 100 ft.
Sheet No. 10 of 42 Sheets.

Approved:

James A. Finckh.
State Engineer.

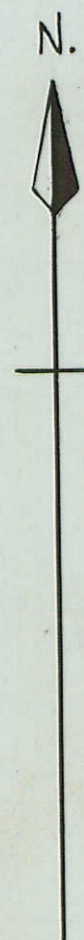


State Engineer's Office,
Santa Fe, New Mexico.


SANTA FE HYDROGRAPHIC SURVEY.
S.S. Carroll, Ass't. Engineer in charge,
Topography & Hydrography by Haynes Howell.
Scale: 1 in. = 100 ft.
Sheet No. 11 of 42 Sheets.


Approved:

N.

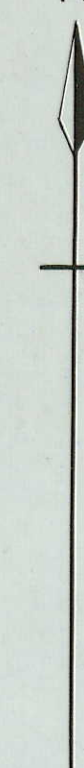

James A. French.
State Engineer.

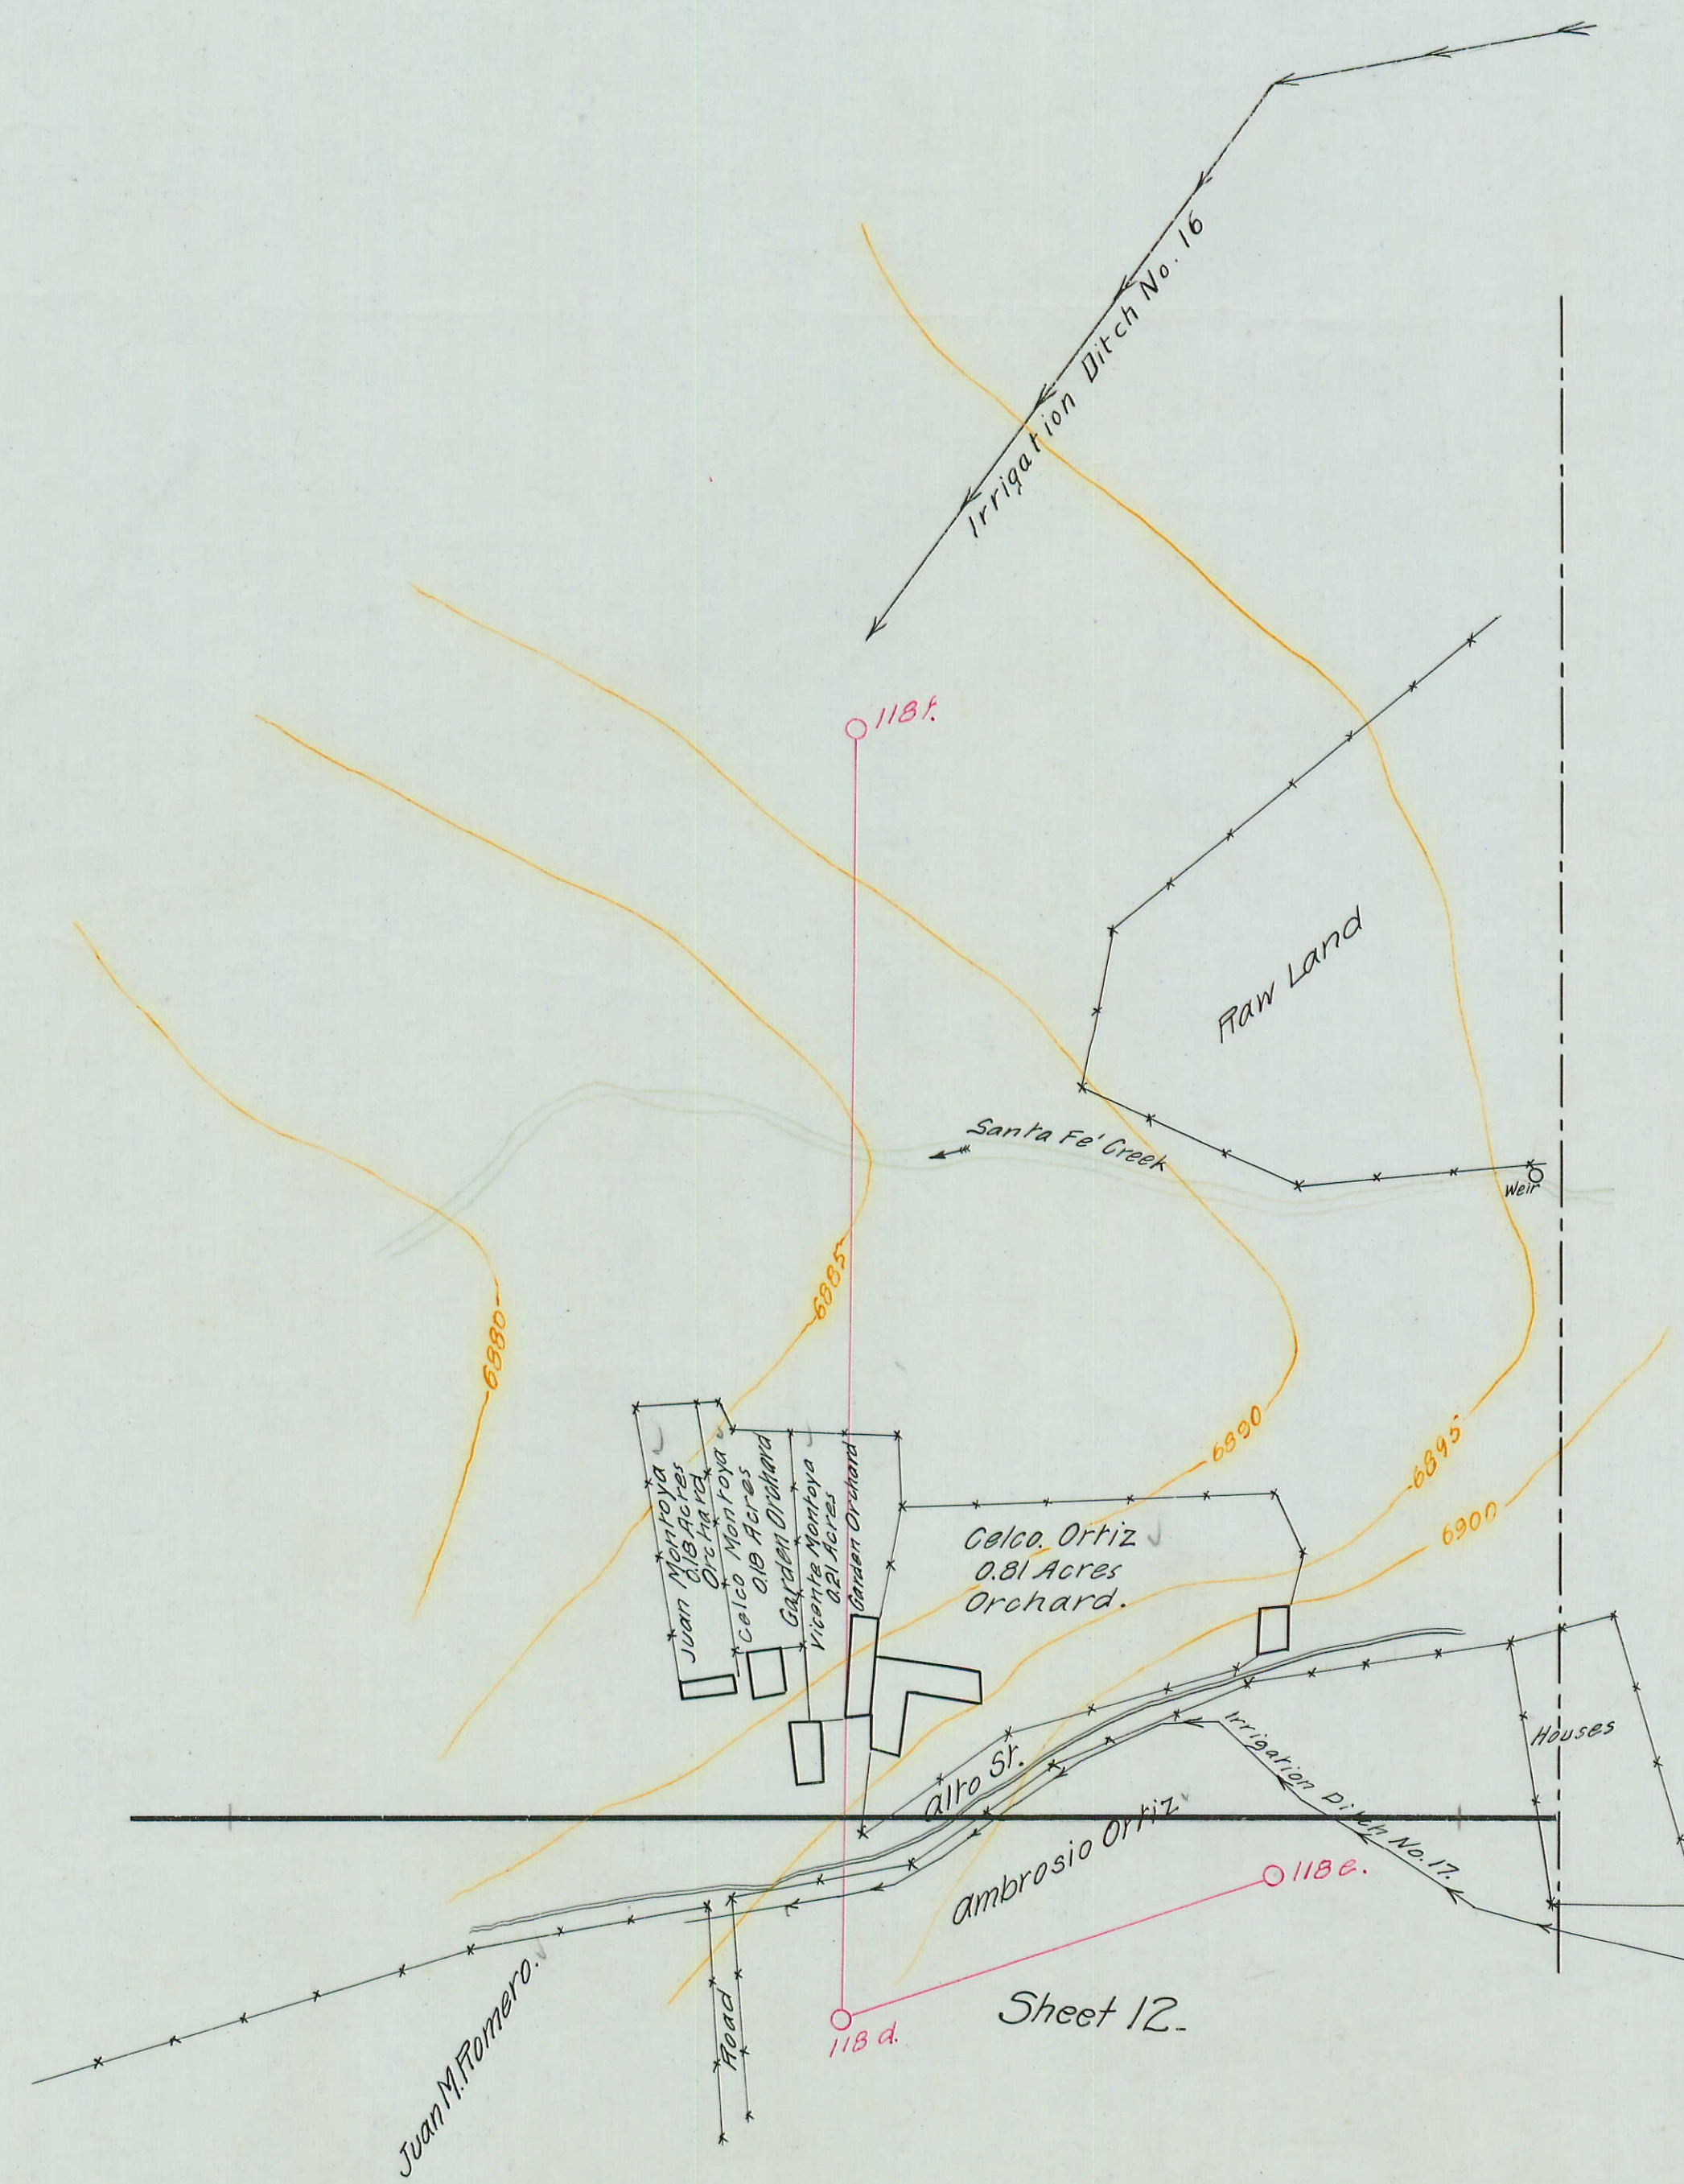

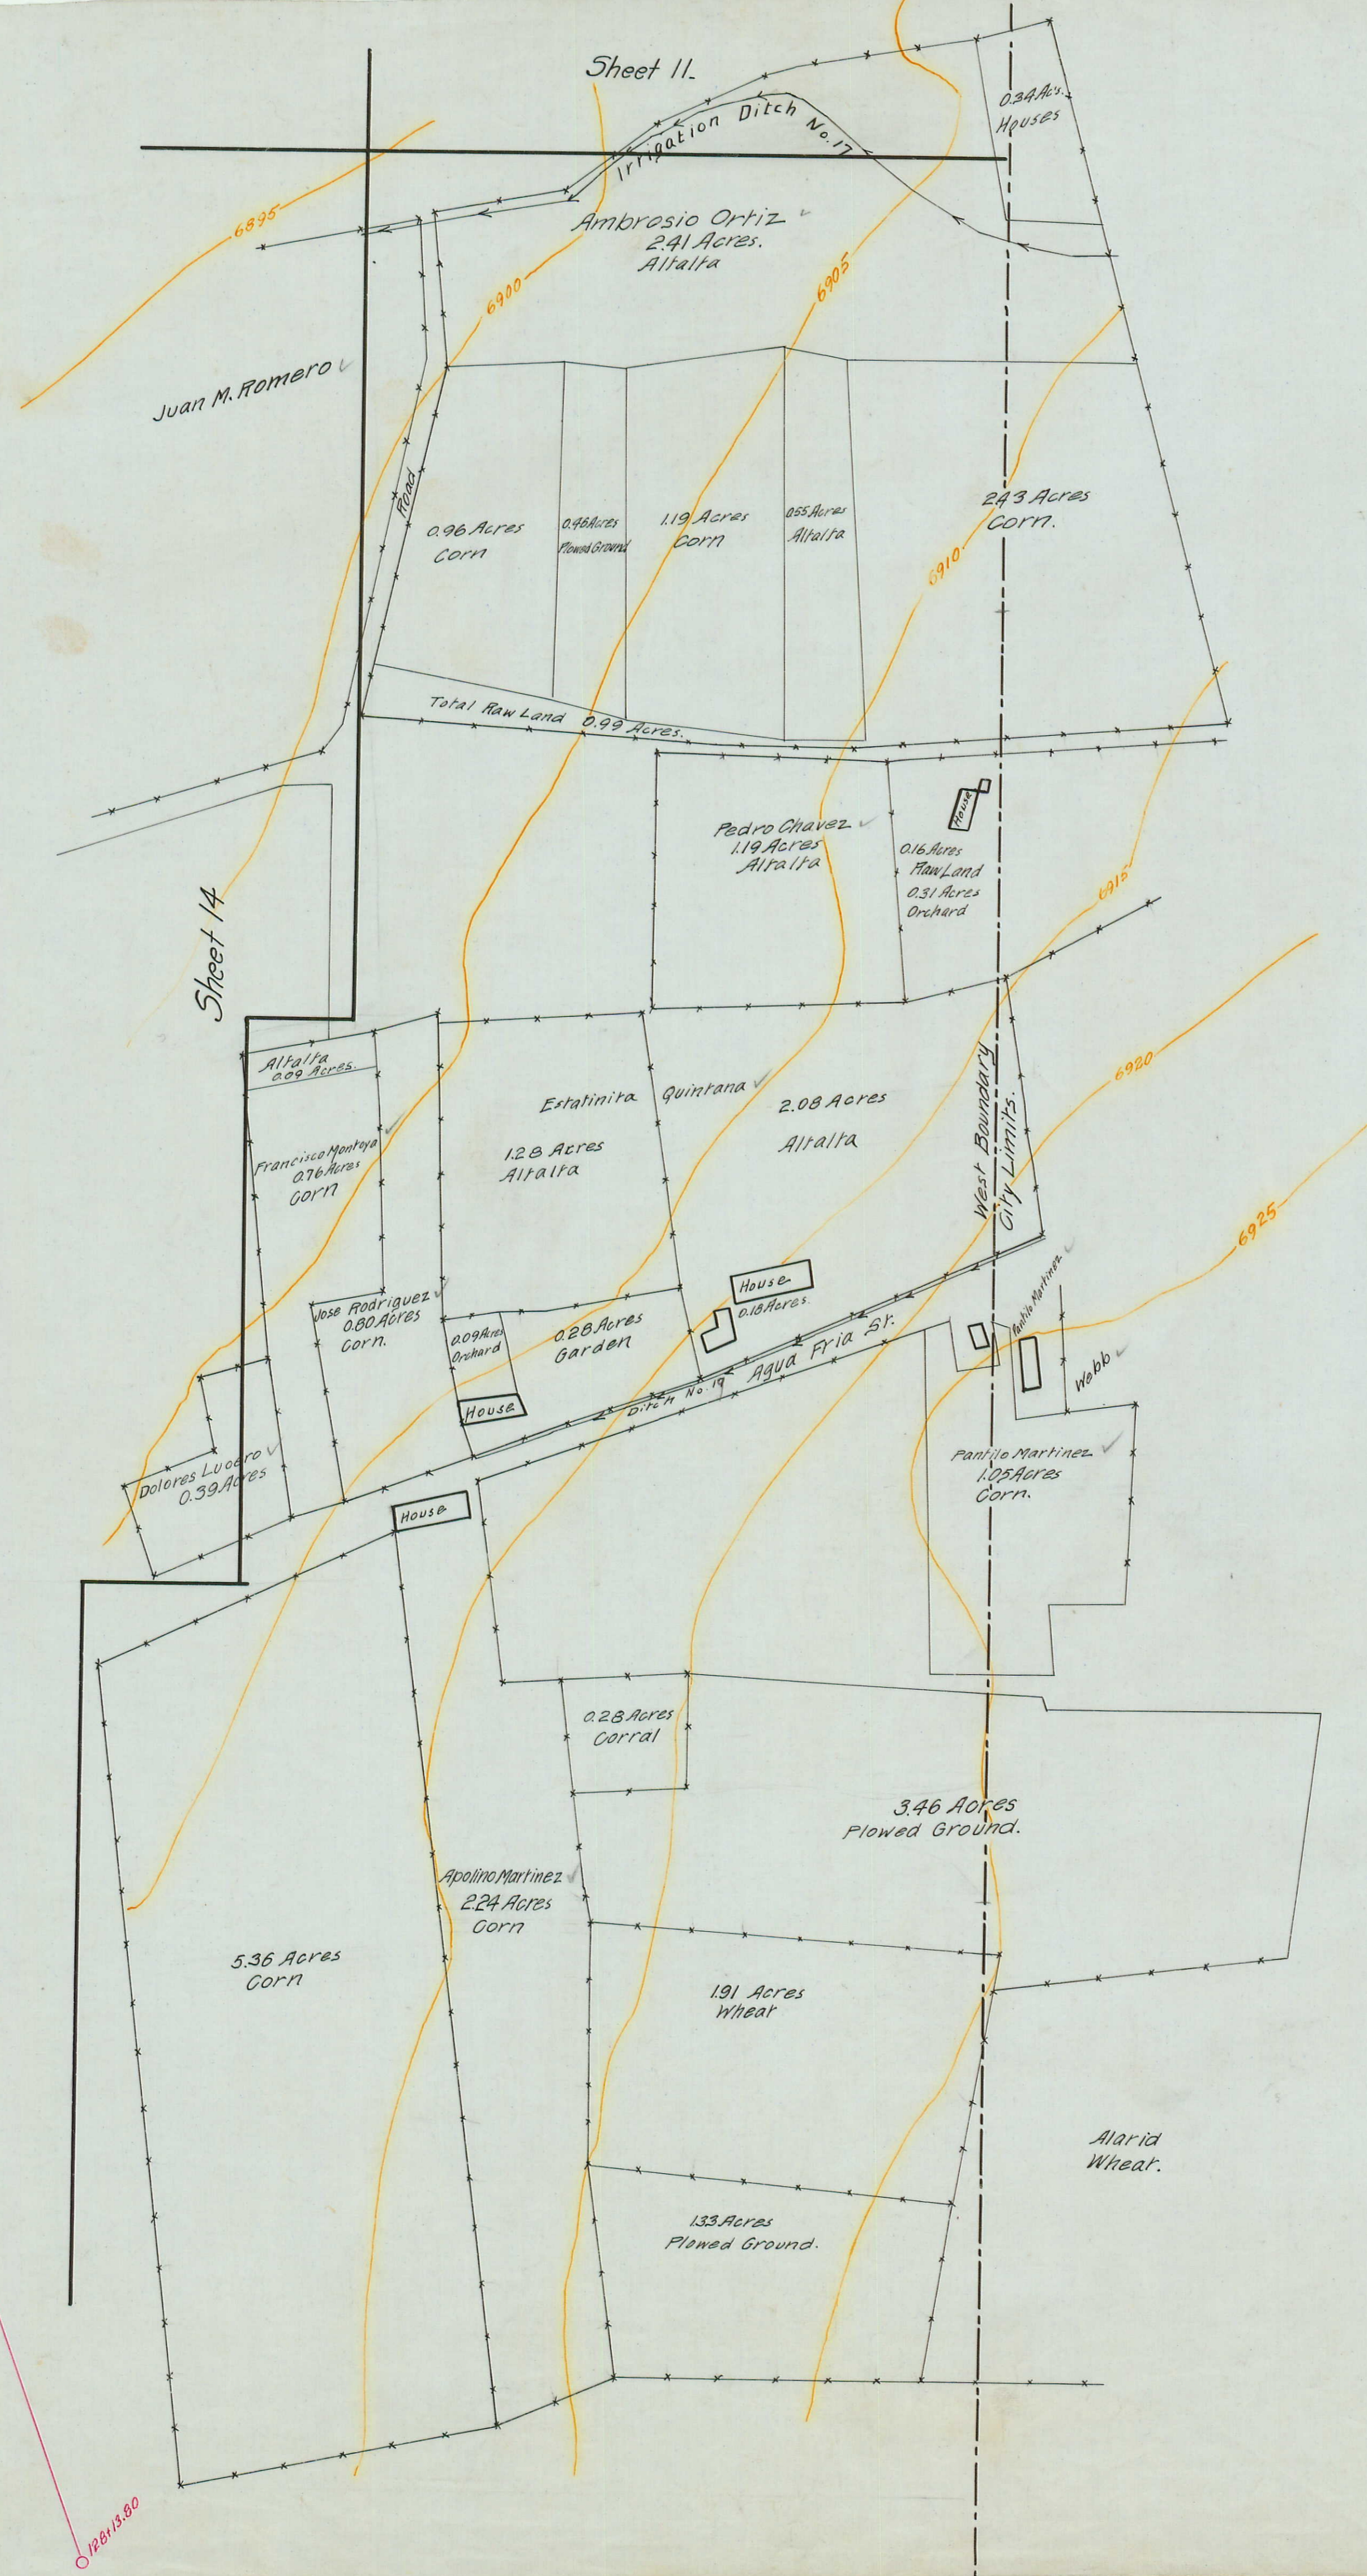


State Engineer's Office,
Santa Fe, New Mexico.


SANTA FE HYDROGRAPHIC SURVEY.

S. S. Carroll, Ass't. Engineer in charge,
Topography & Hydrography by Haynes Howell.
Scale: 1 in = 100 ft.
Sheet No. 12 of 42 Sheets.

Approved:

James A. French.
State Engineer.

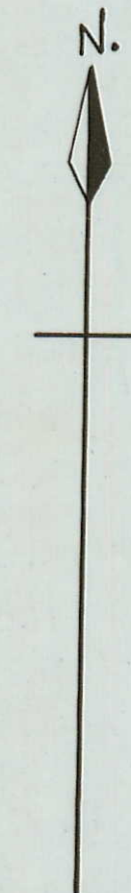

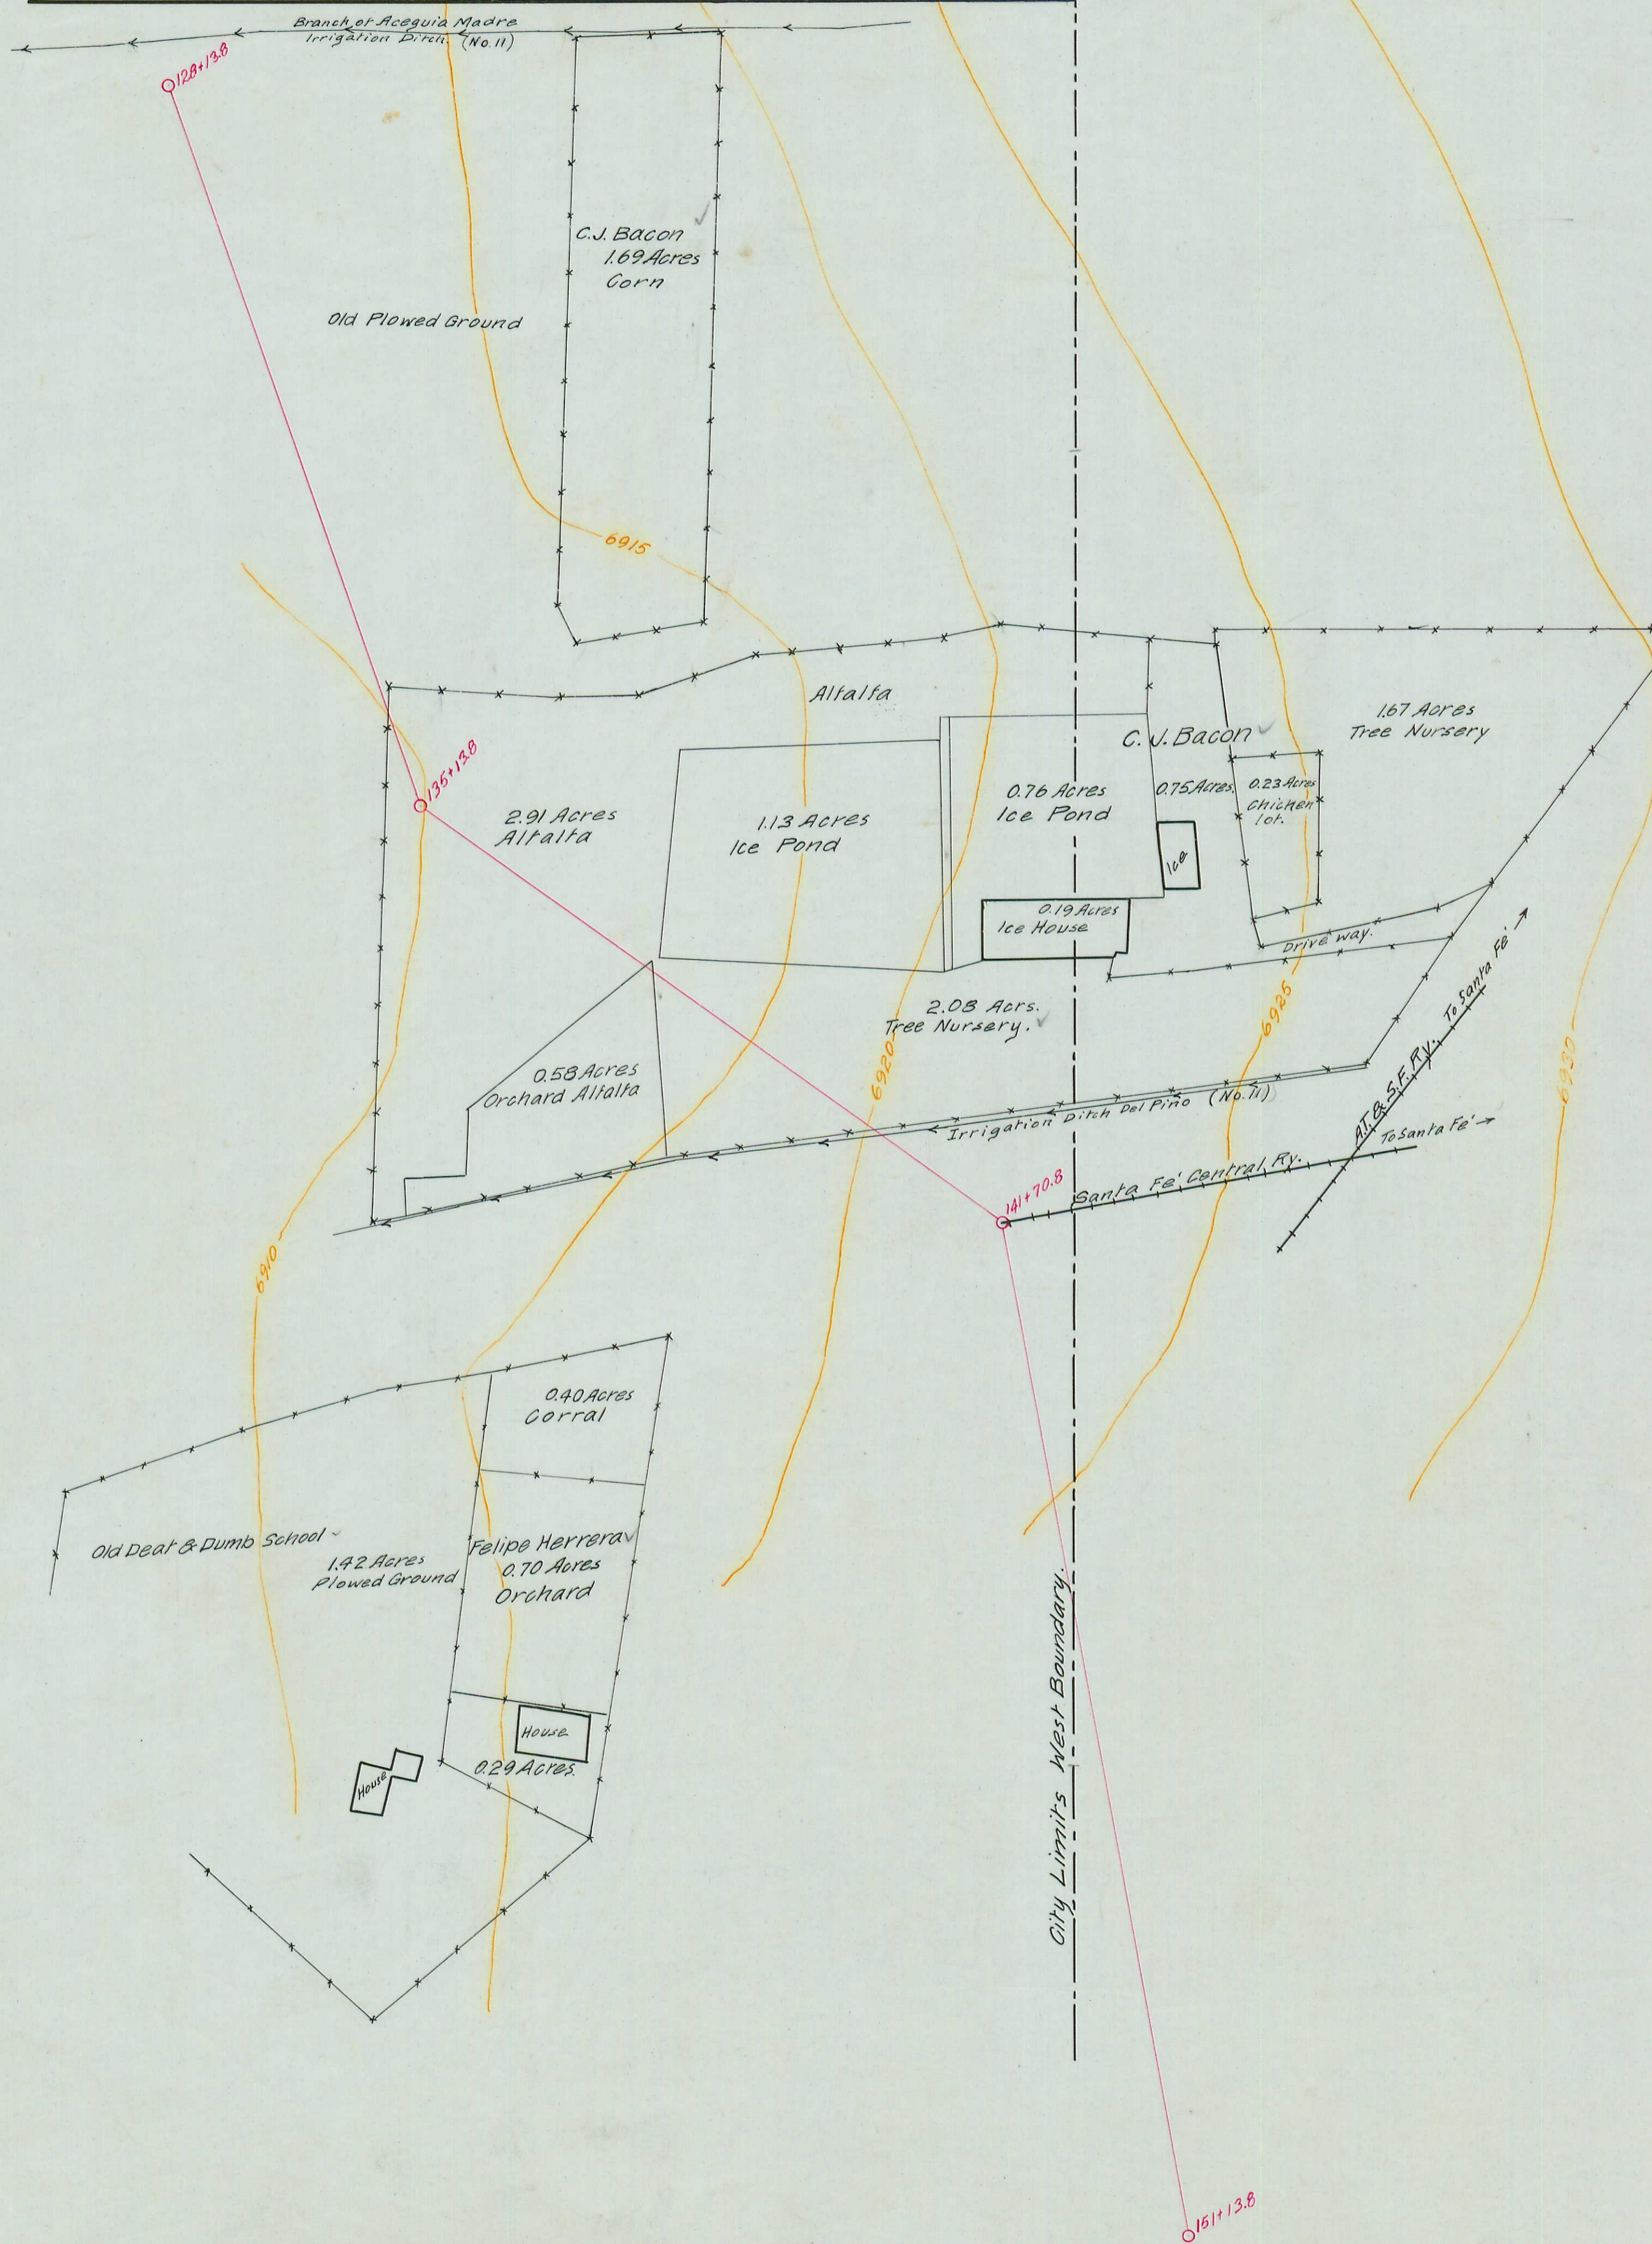


State Engineer's Office
Santa Fe, New Mexico.

SANTA FE HYDROGRAPHIC SURVEY.

S.S. Carroll, Ass't. Engineer in charge,
Topography & Hydrography by Haynes Howell,
Scale: 1 in. = 100 ft.
Sheet No. 13 of 42 Sheets.

N. Approved:

James A. Finckel
State Engineer.

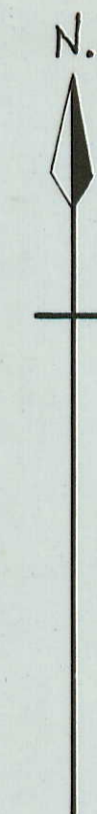



Sheet 11

Sheet 12


Sheet 15

Sheet 13

State Engineer's Office,
Santa Fe, New Mexico.

SANTA FE HYDROGRAPHIC SURVEY
S.S. Carroll, Assr. Engineer in charge
Topography & Hydrography by Haynes Howell
Scale: 1 in = 100 ft.
Sheet No. 14 of 42 Sheets.

Approved:
Jana Ornelas
State Engineer.

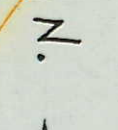

Santa Fe Products Company
Orchard, Oats.

© 1942-462

Sheet # 14

State Engineer's Office,
Santa Fe, New Mexico.

SANTA FE HYDROGRAPHIC SURVEY.

S.S. Carroll, Asst. Engineer in charge,
Topography & Hydrography by Haynes Howell
Scale: in. = 100 ft.
Sheet No. 15 of 42 Sheets.

Approved:
James A. Sturdevant
State Engineer.




Sheet No. 14


Sheet 19

Sheet 16

Sheet # 15

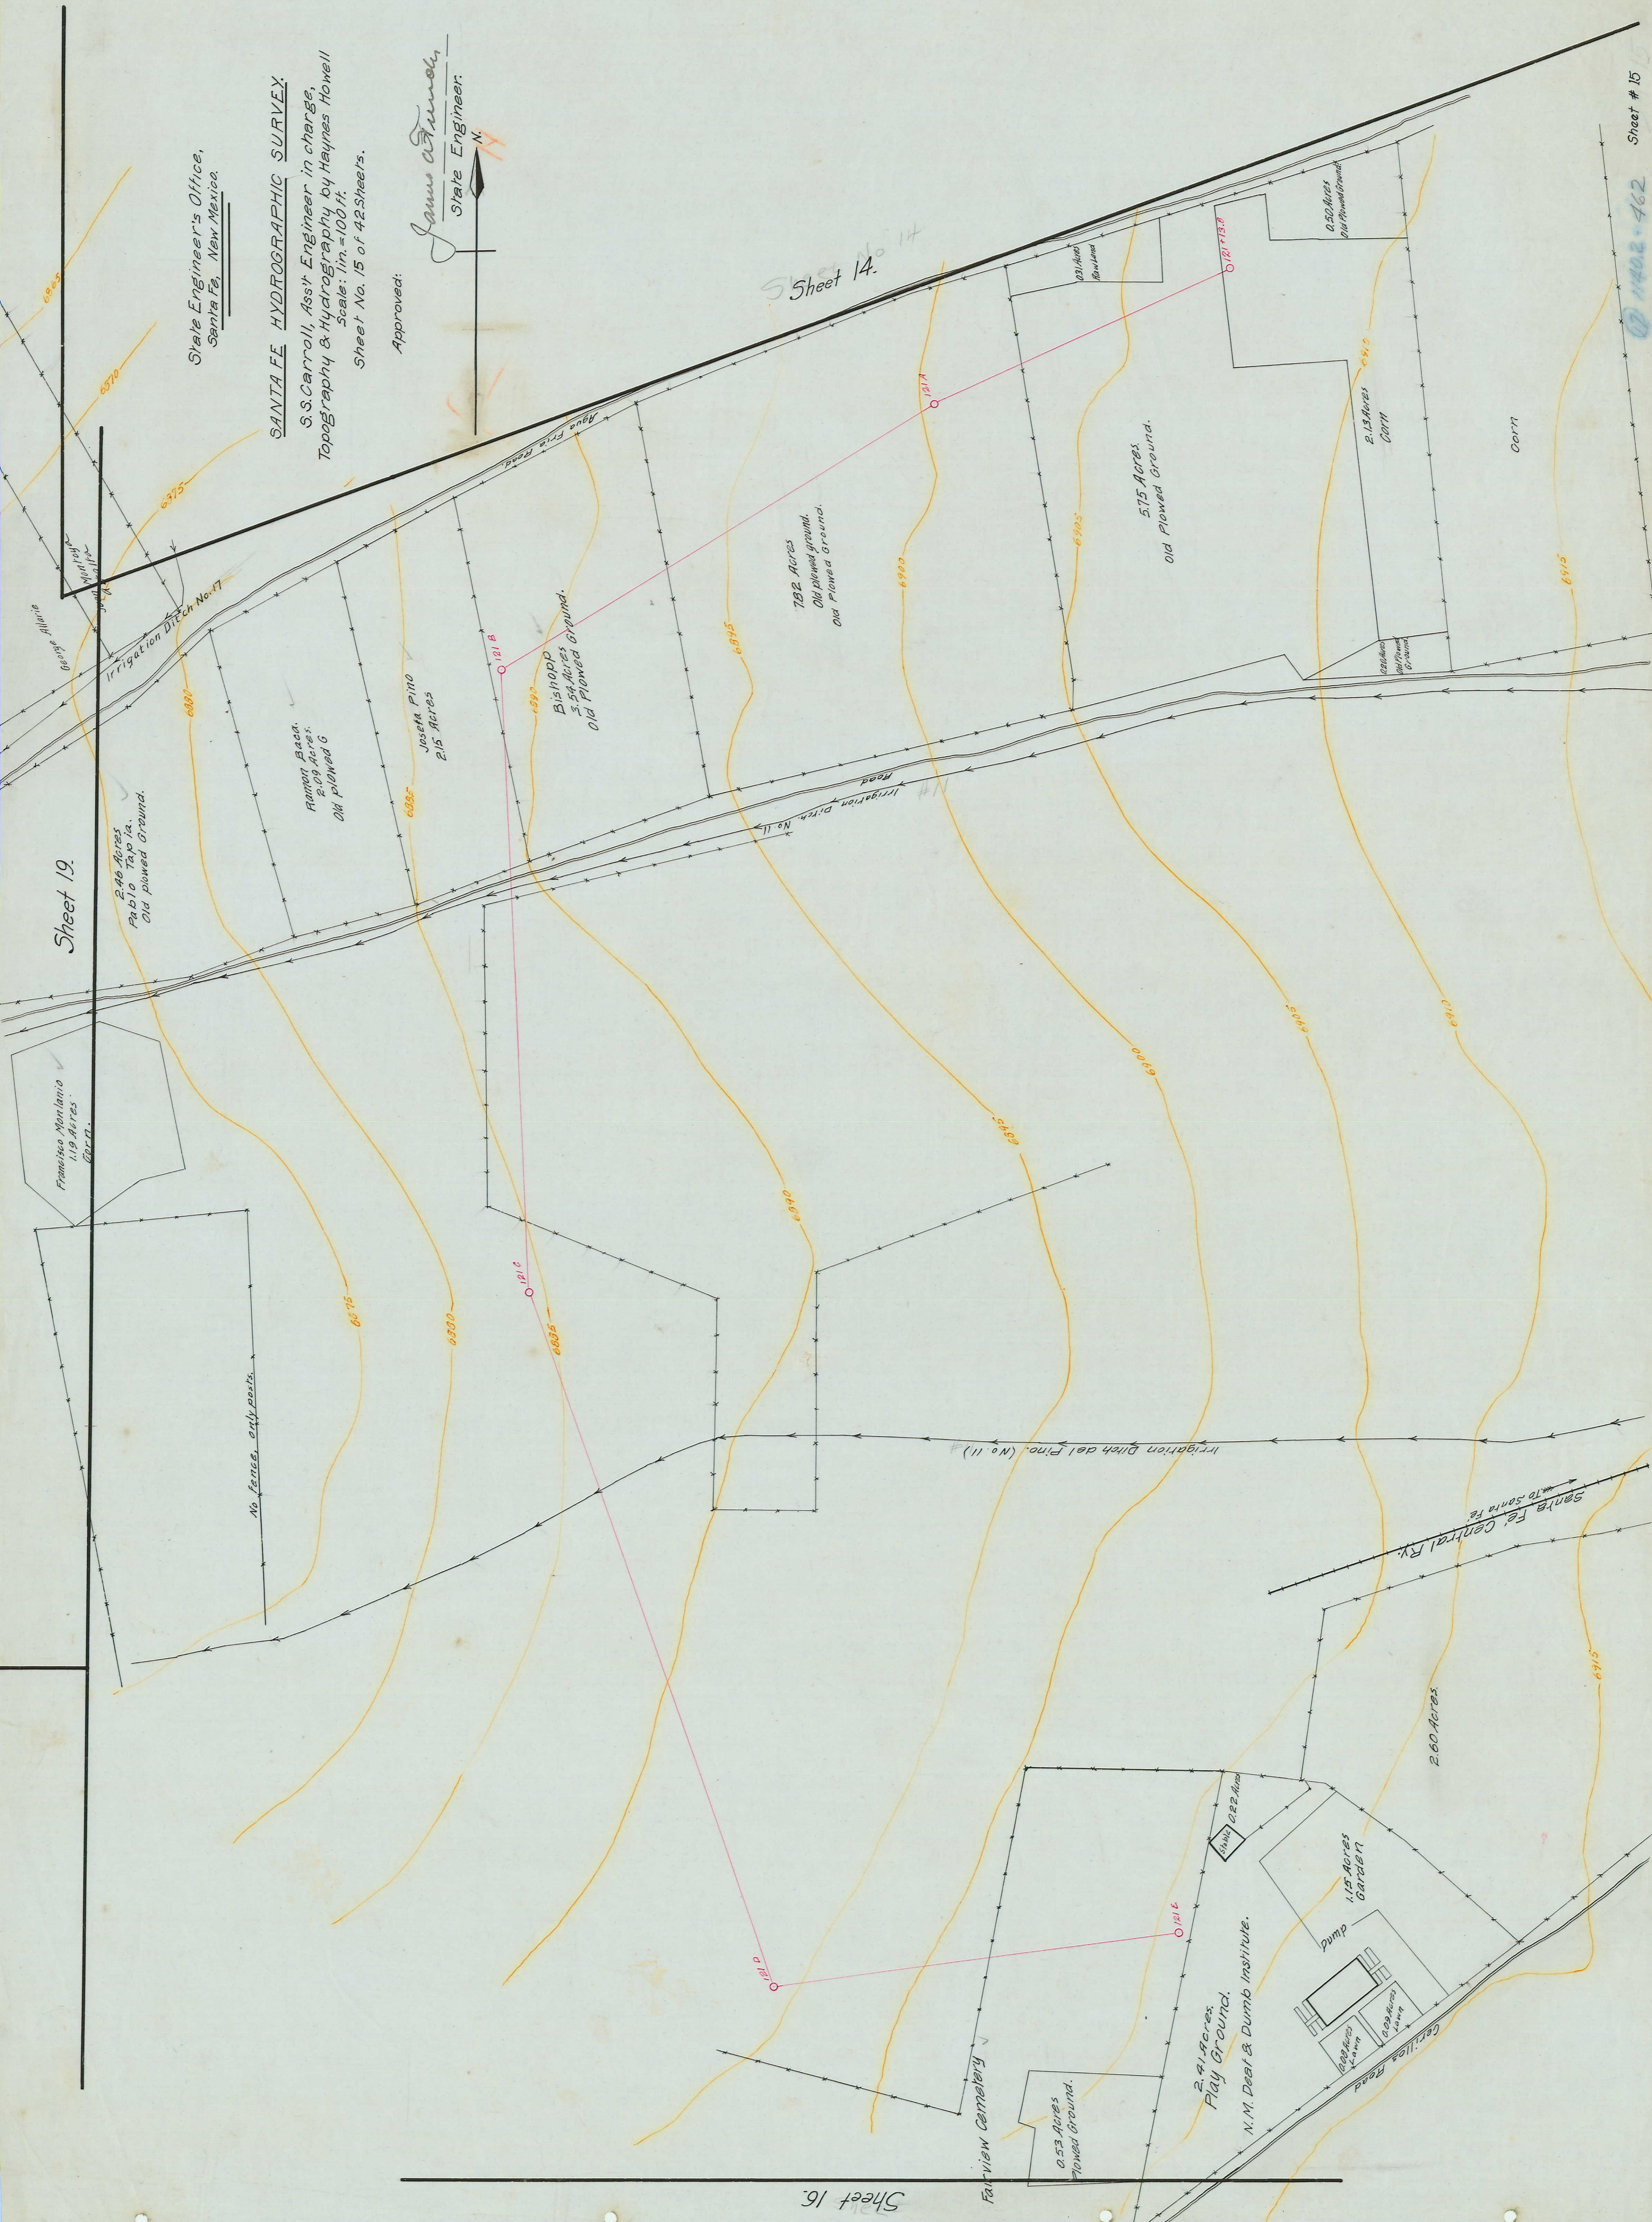

Sheet 16.

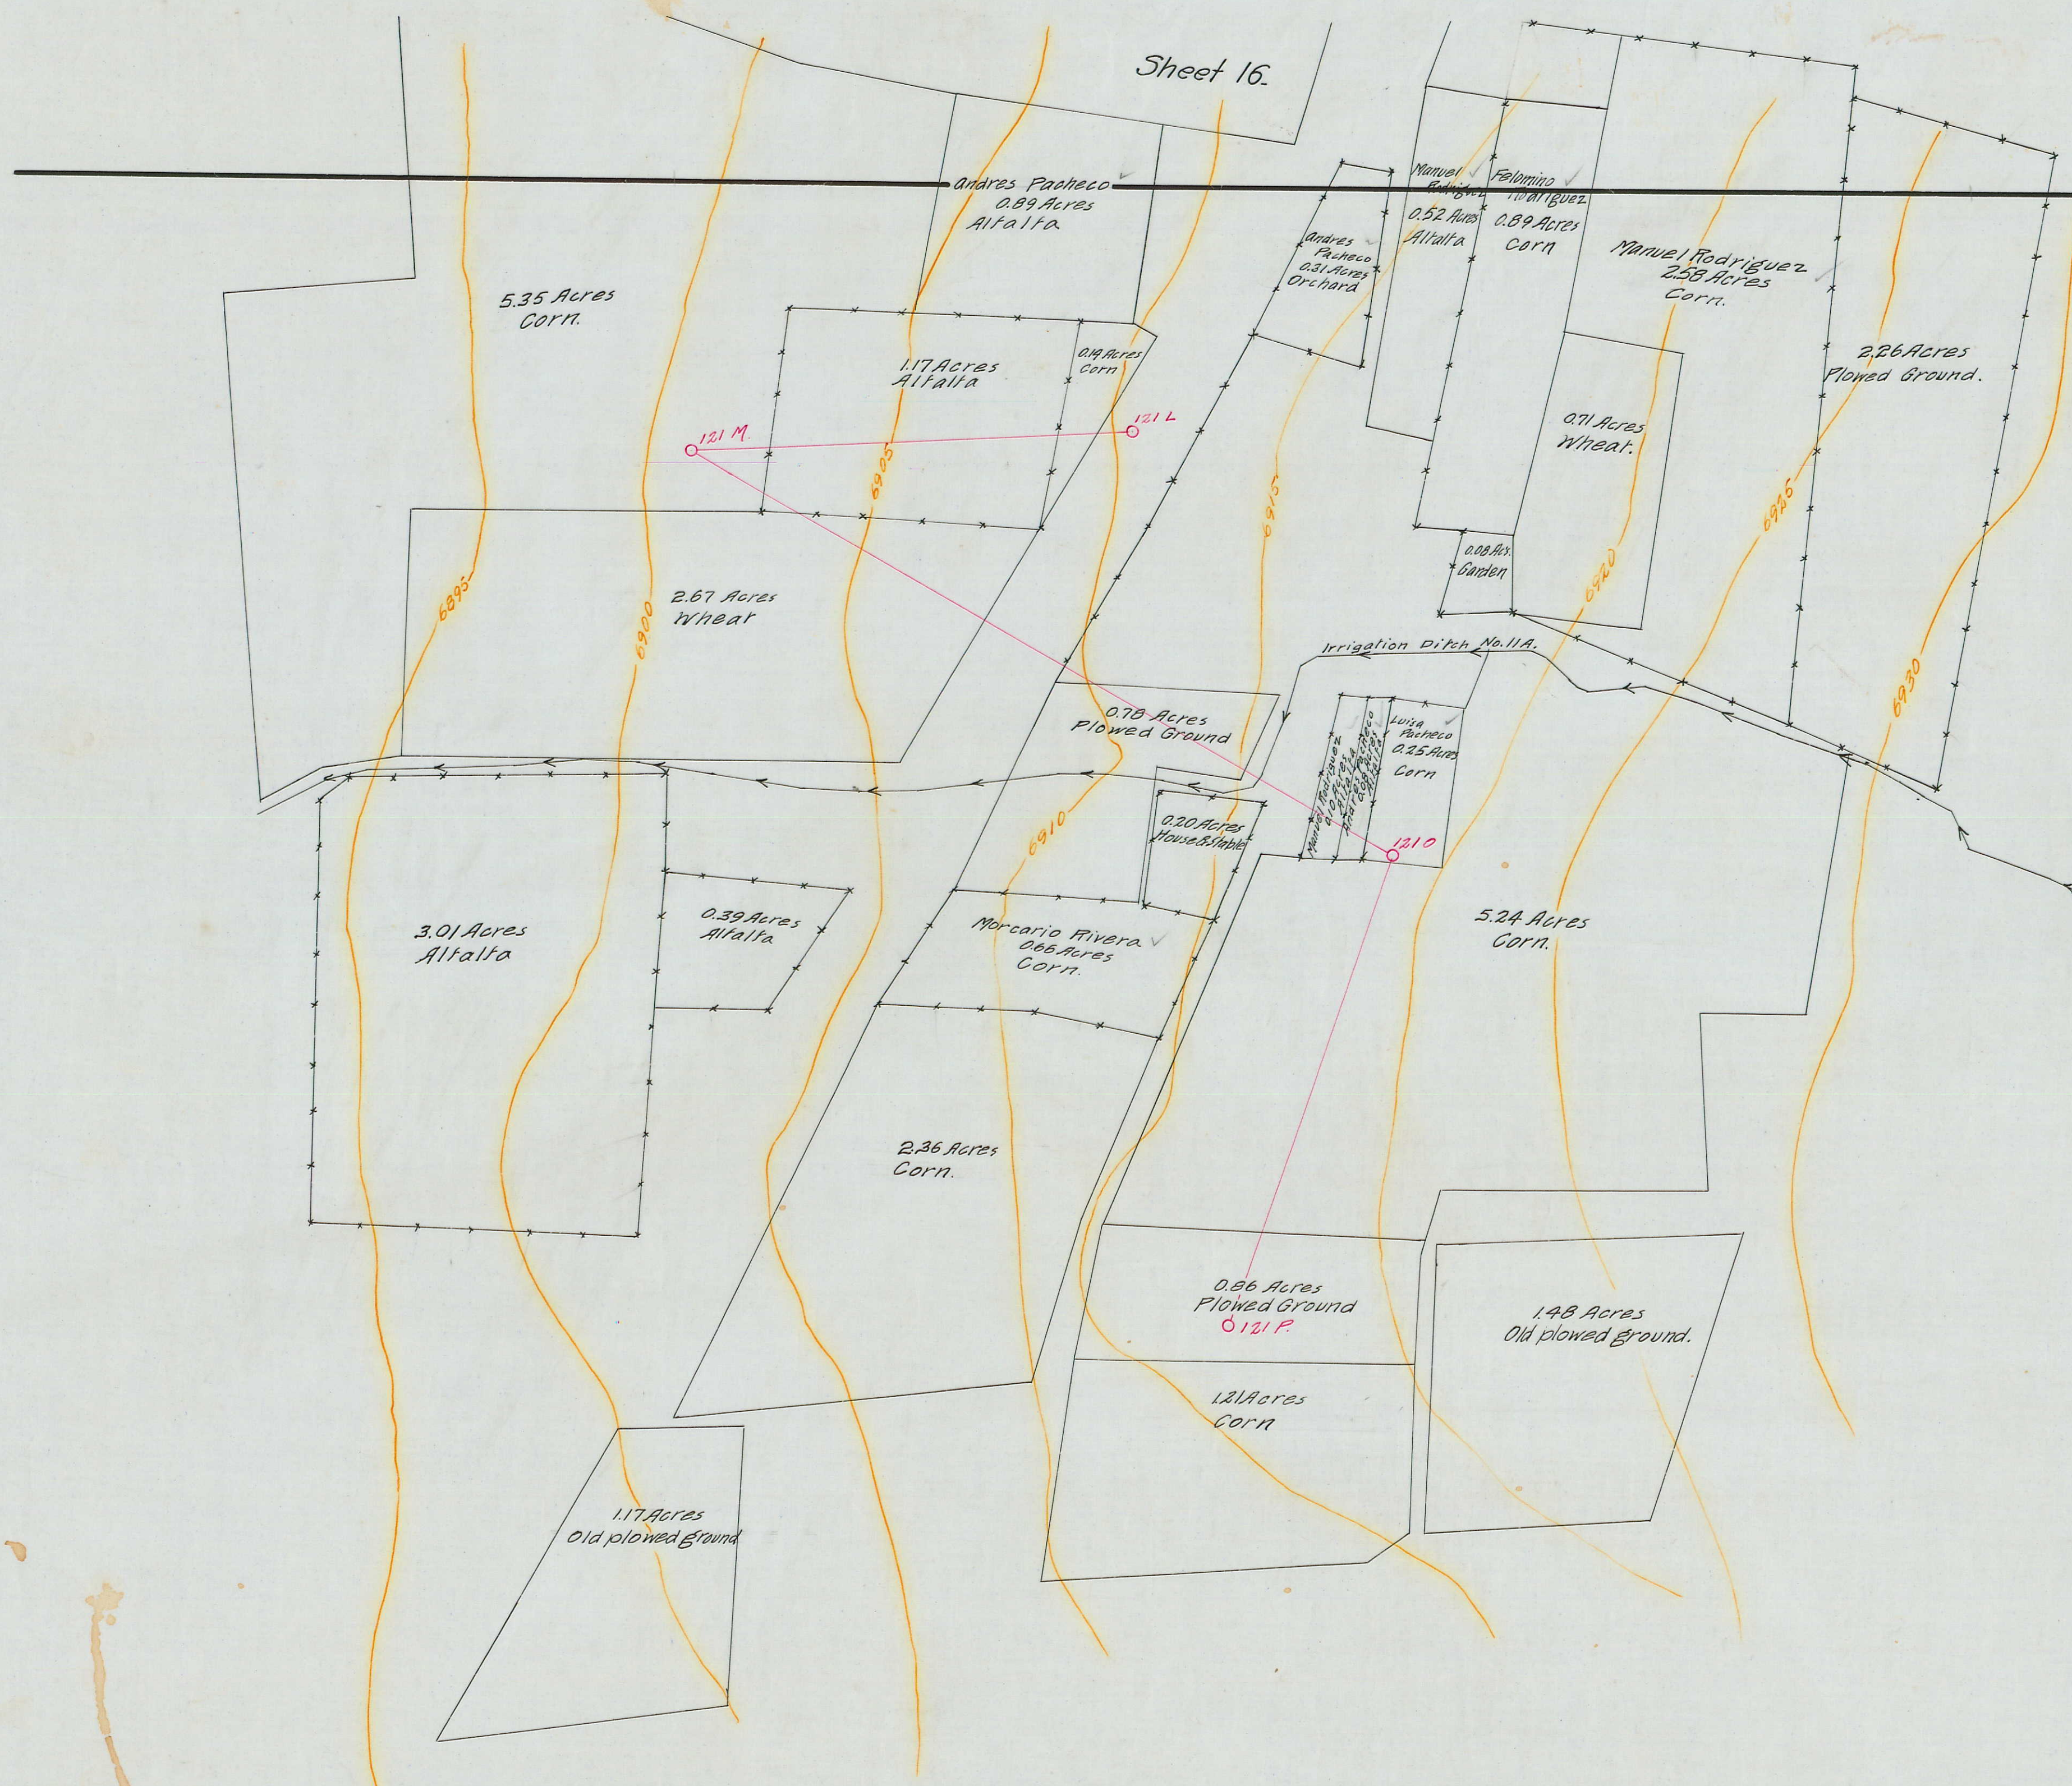

State Engineer's Office,
Santa Fe, New Mexico.

SANTA FE HYDROGRAPHIC SURVEY.
S.S. Carroll, Ass't. Engineer in charge,
Topography & Hydrography by Haynes Howell
Scale: 1 in. = 100 ft.
Sheet No. 17 of 42 Sheets.

Approved:
James A. Funch
State Engineer.



State Engineer's Office,
Santa Fe, New Mexico.

SANTAFE HYDROGRAPHIC SURVEY.

S.S. Carroll, Asst. Engineer in charge,
Topography & Hydrography by Haynes Howell,
Scale: 1 in = 100 ft.
Sheet No. 18 of 42 Sheets.

Approved:



N. Jaw atunek.
State Engineer.



State Engineer's Office,
Santa Fe, New Mexico.

SANTA FE HYDROGRAPHIC SURVEY.

S.S. Carroll, Ass't. Engineer in charge,
Topography & Hydrography by Haynes Howell,
Scale: 1 in. = 100 ft.
Sheet No. 19 of 42 Sheets.

Approved:

Juan Armuch
State Engineer.





Sheet 19-A

Sheet 20

Sheet 15

Sheet 14.

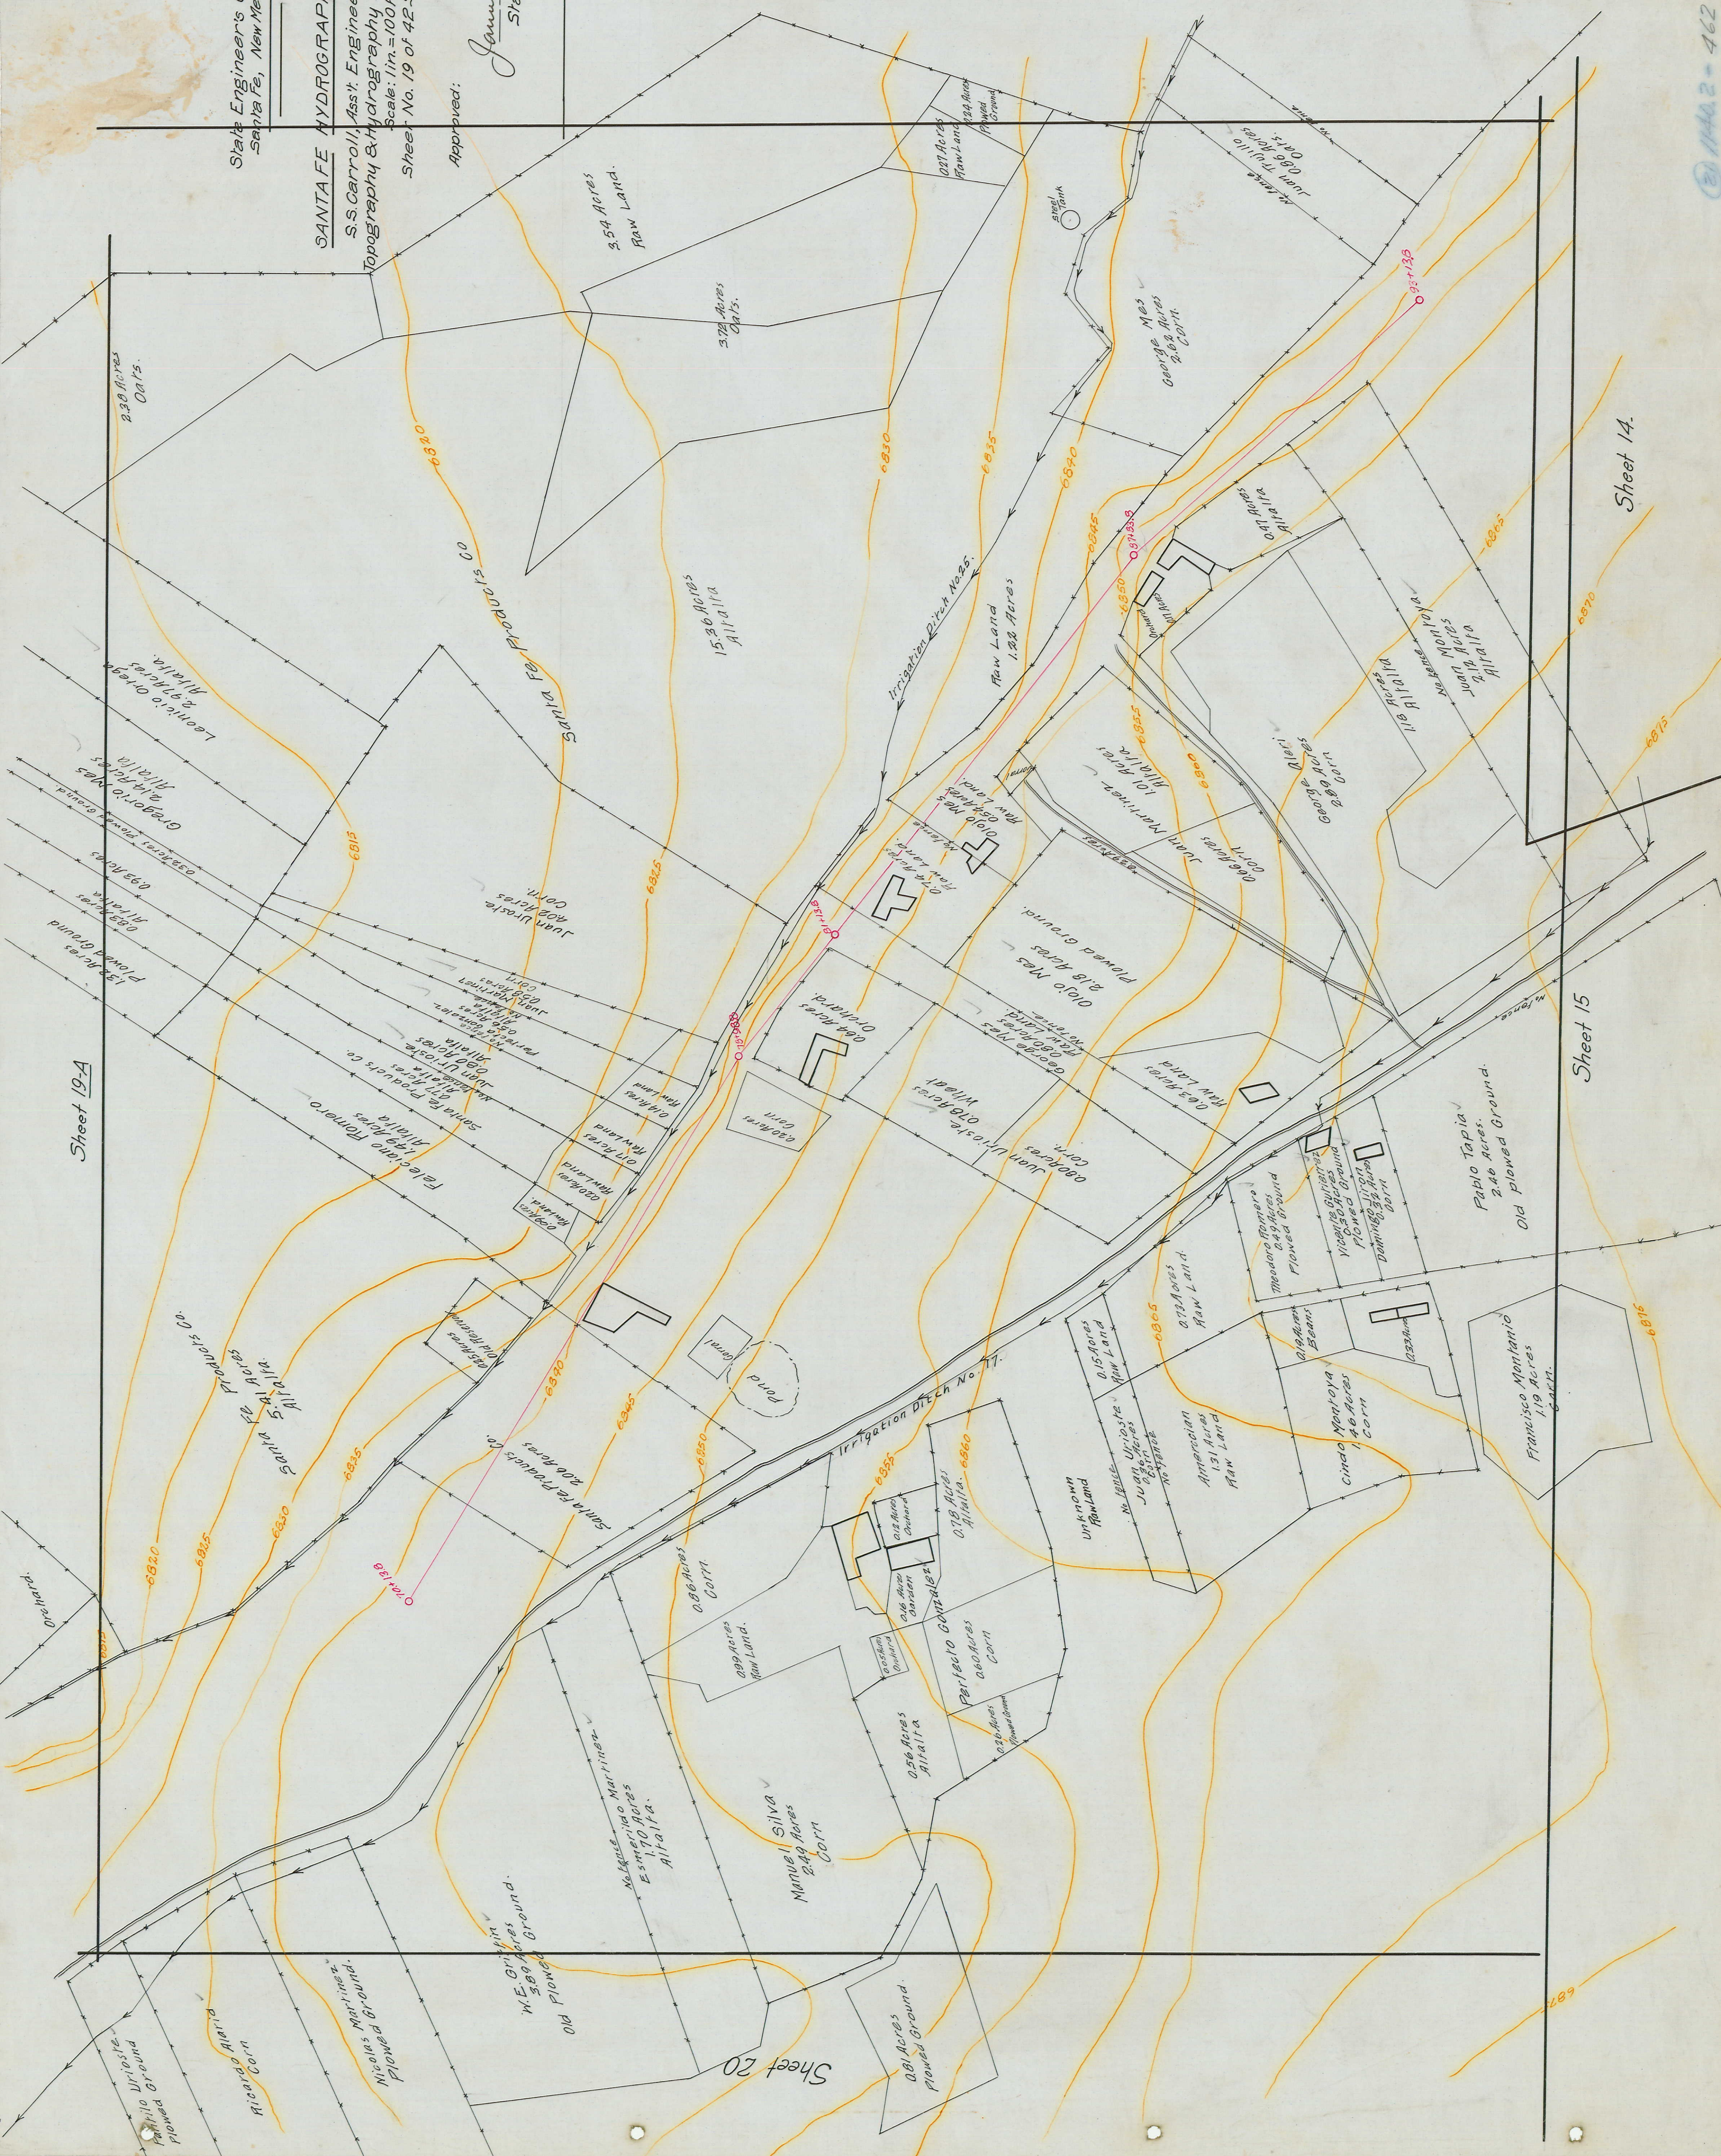

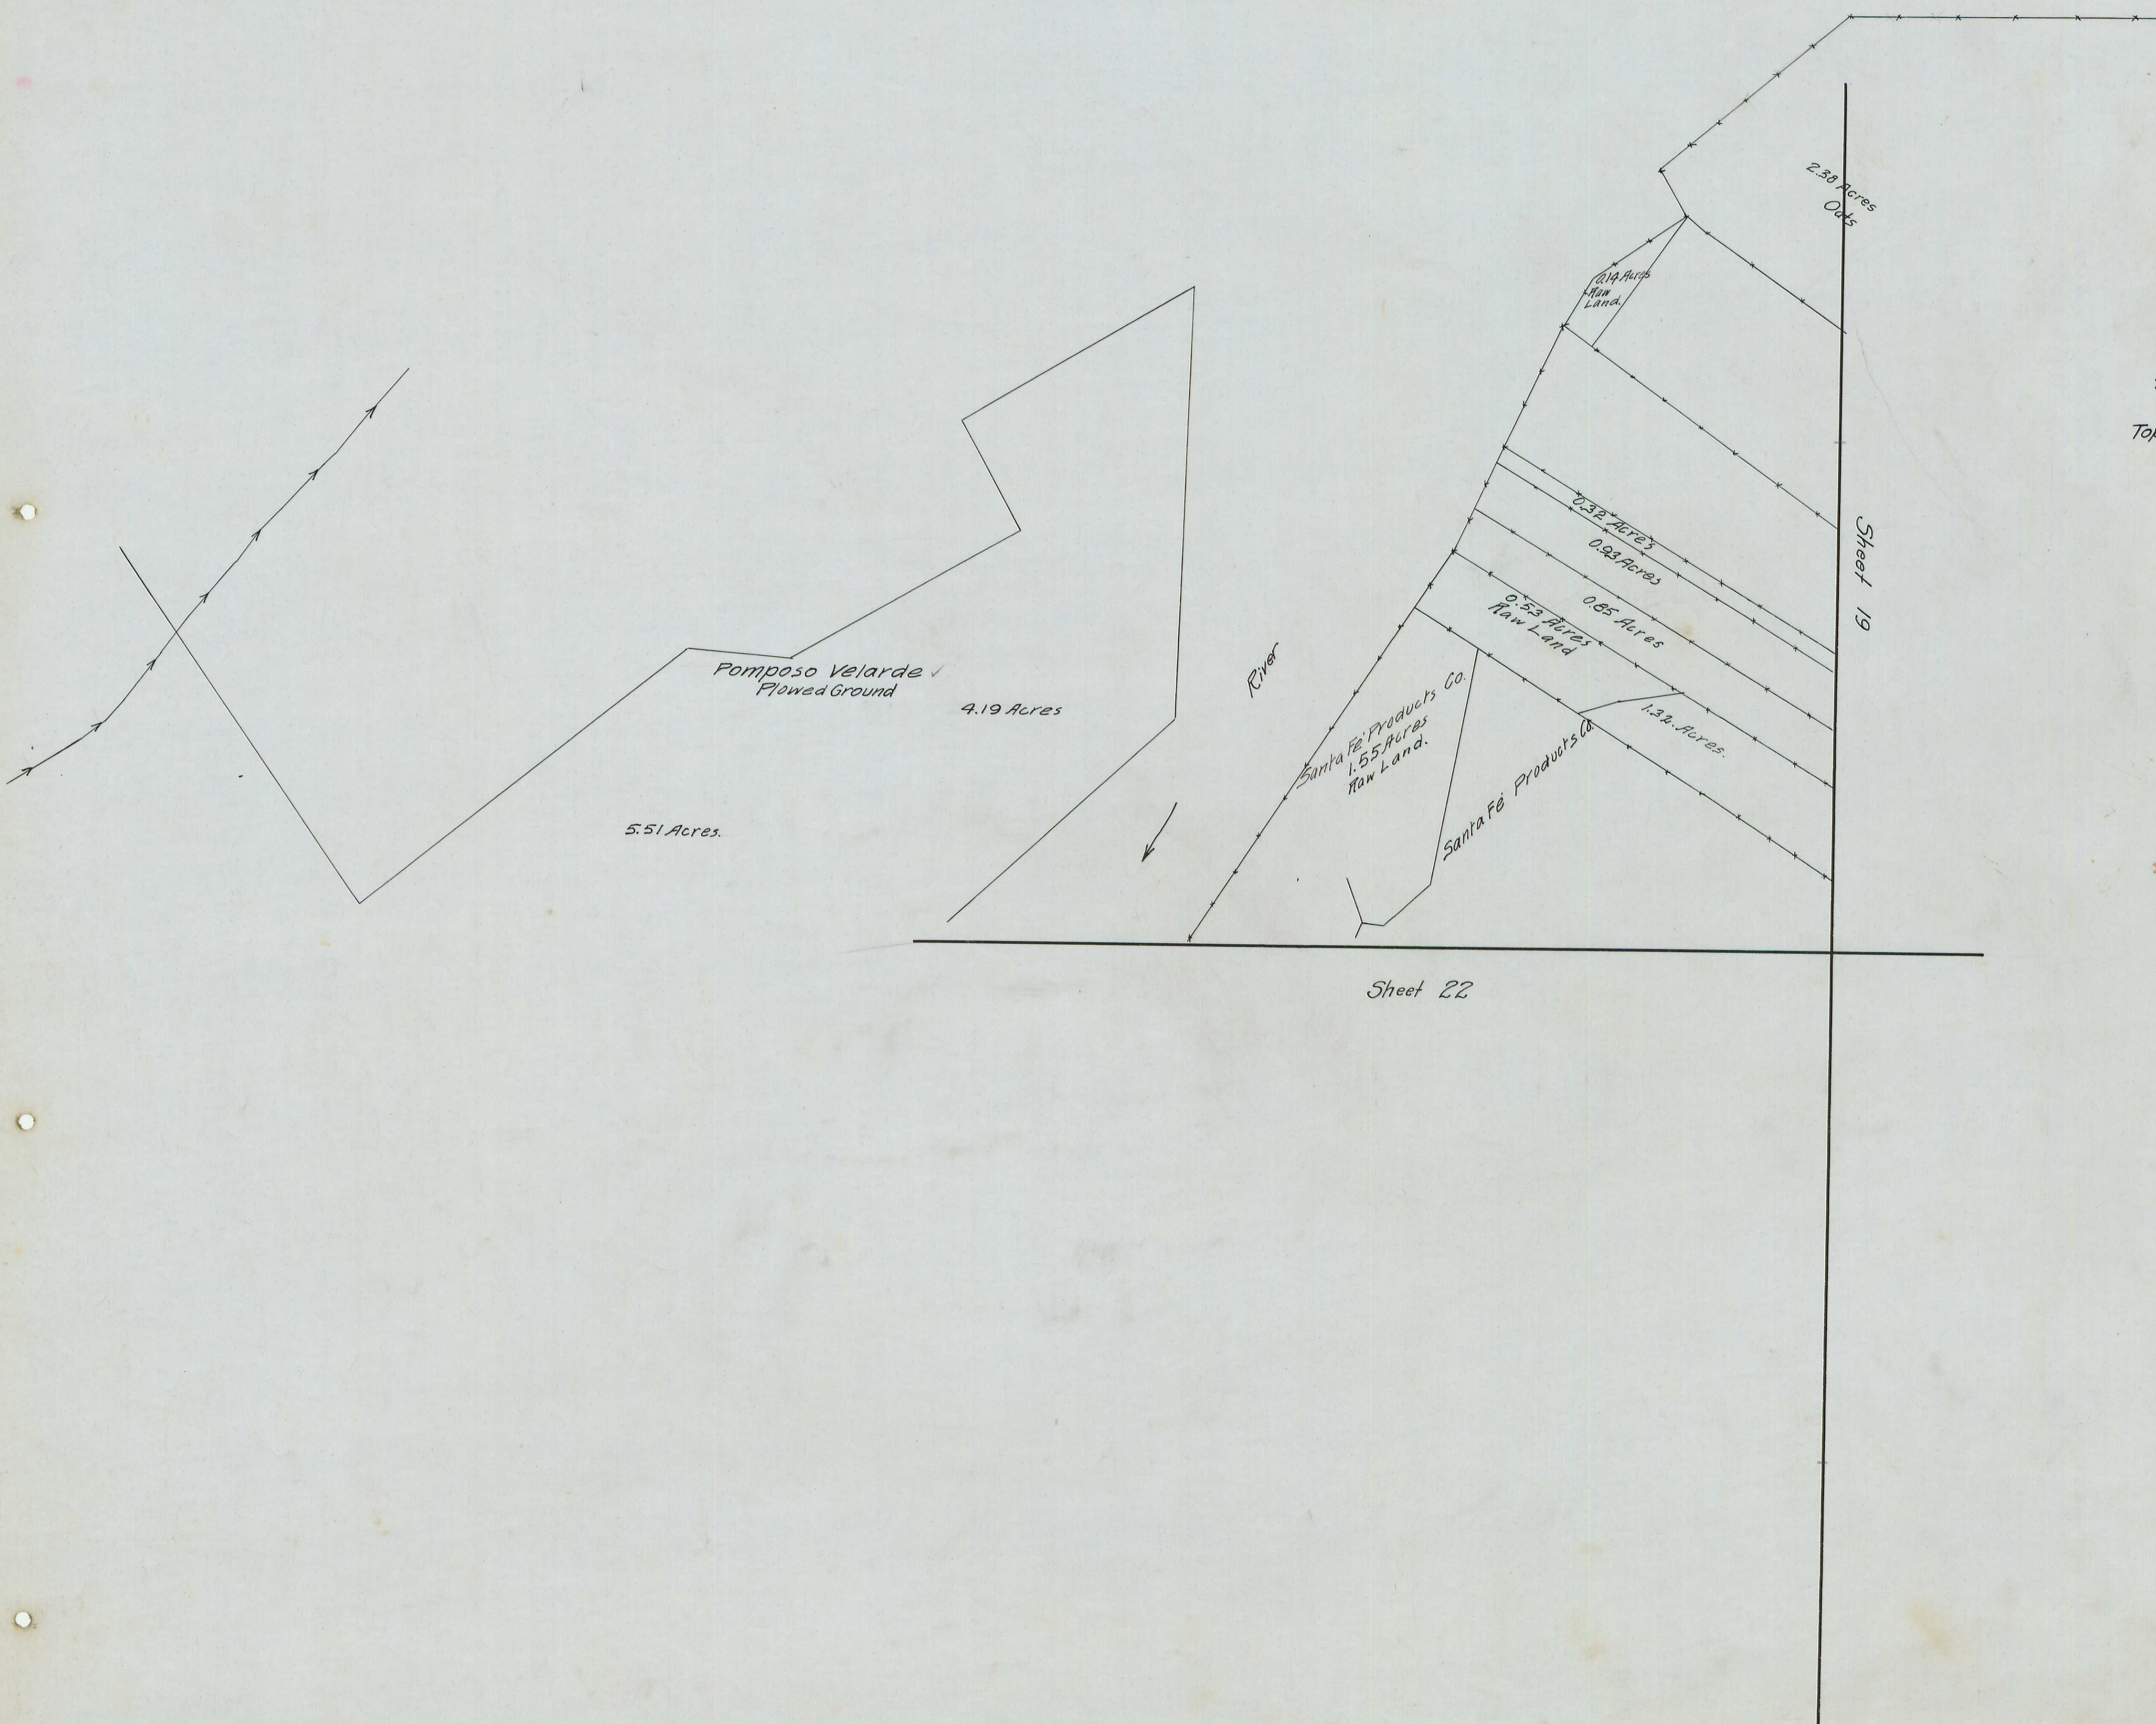

State Engineer's Office,
 Santa Fe, New Mexico.

SANTA FE HYDROGRAPHIC SURVEY.
 S.S. Carroll, Ass't. Engineer in charge,
 Topography & Hydrography by Haynes Howell.
 Scale: 1 in. = 100 Ft.
 Sheet No. 19A of 42 Sheets.

Approved:

Juan A. Trujillo
 State Engineer.

